




ŘEZ 2 km 0.034 1:100

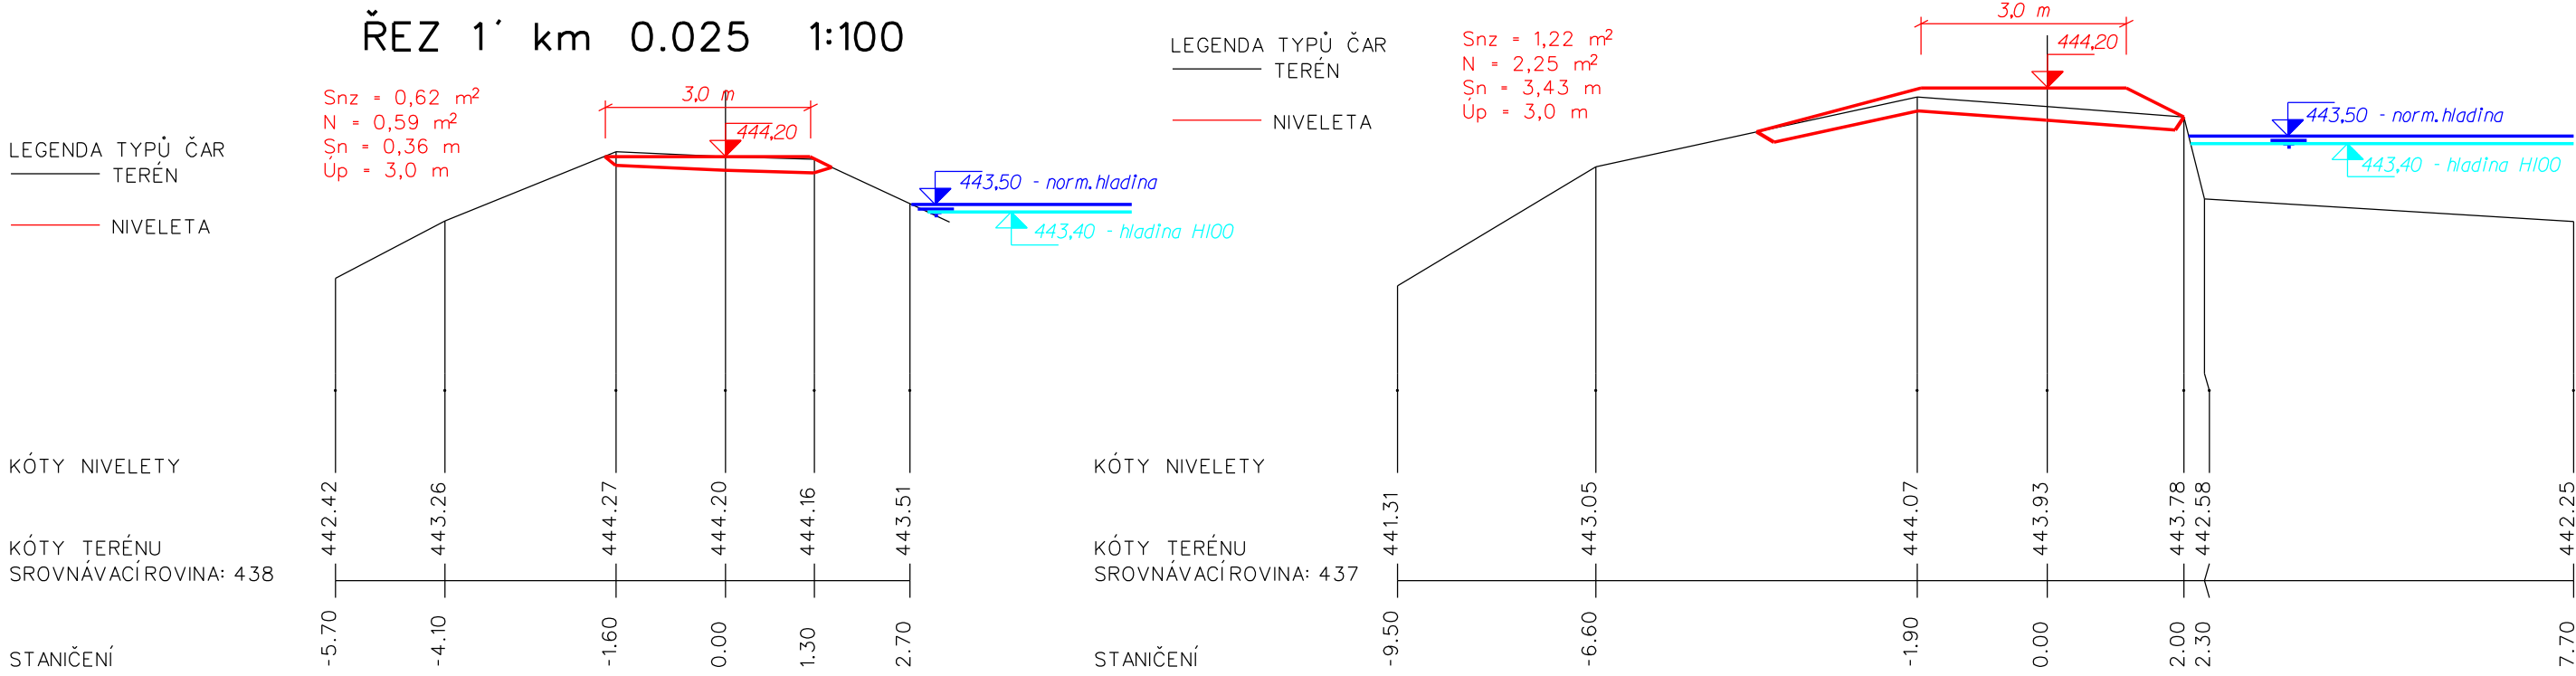


ŘEZ 3 km 0.049 1:100

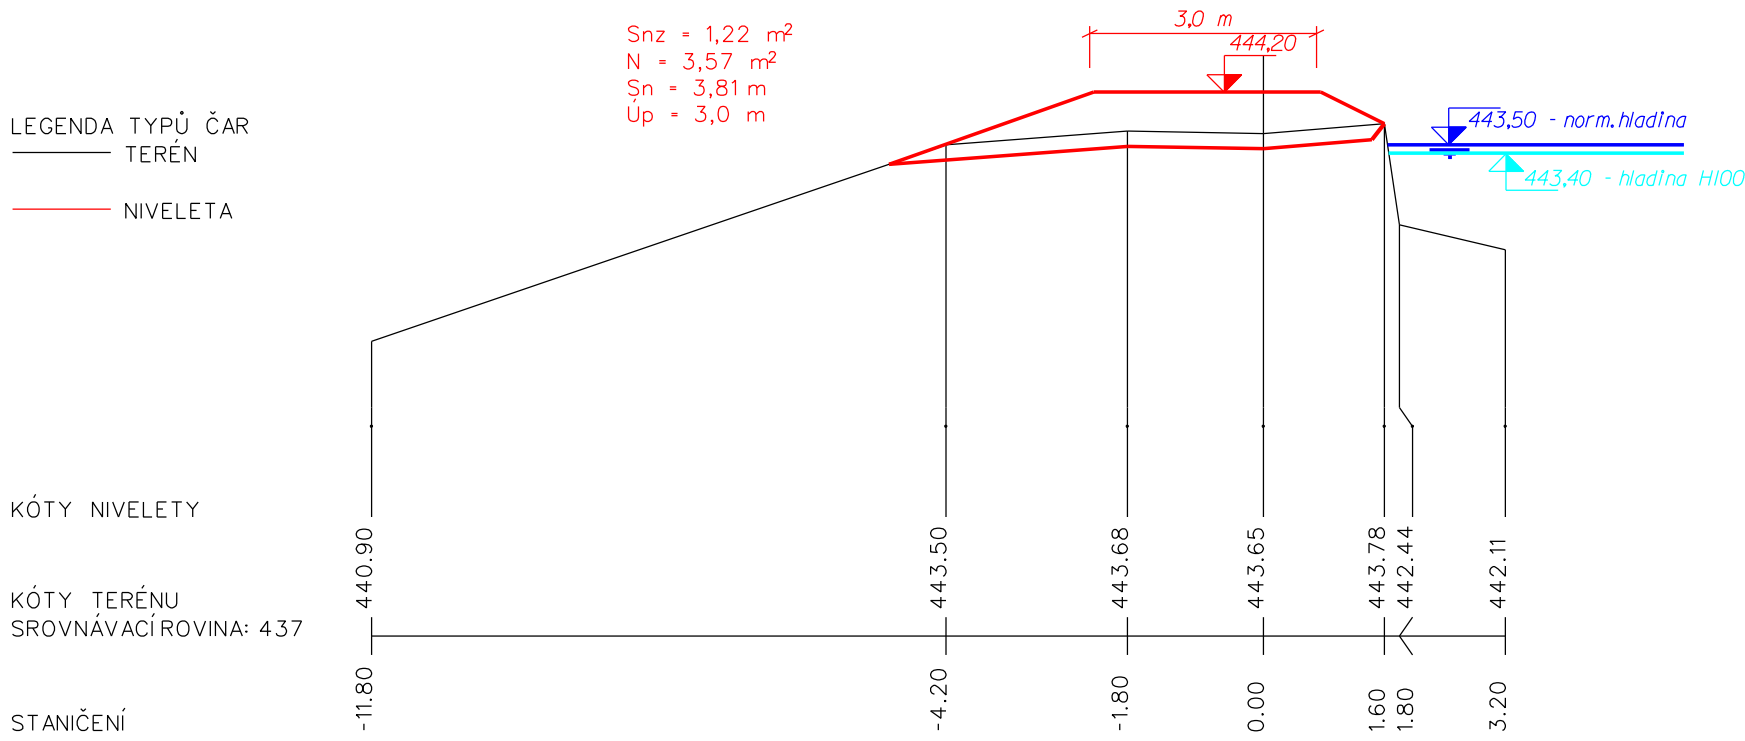

ŘEZ 4 km 0.062 1:100

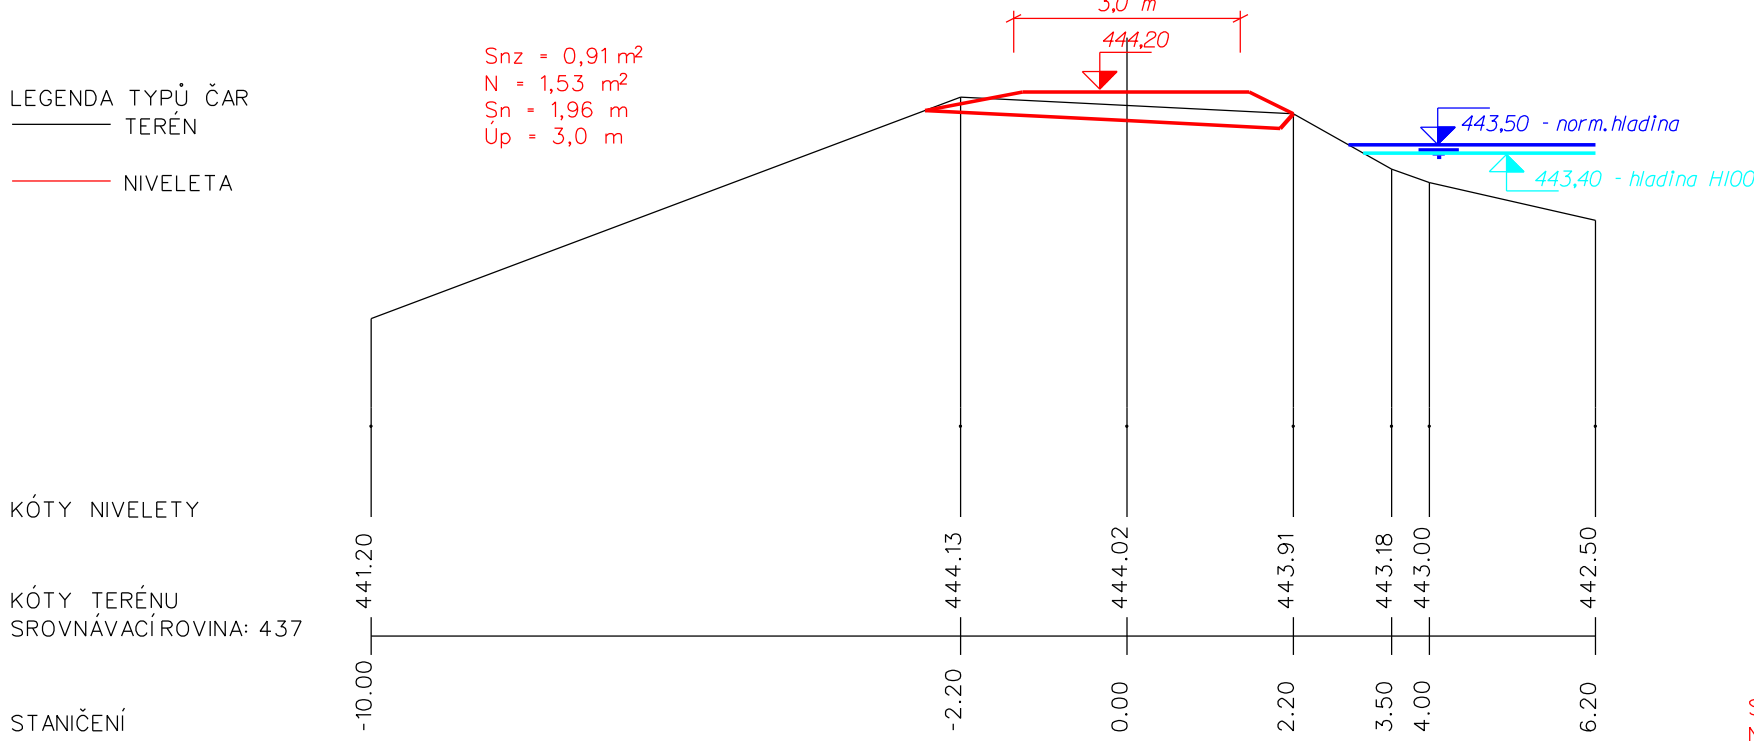

ŘEZ 5 km 0.071 1:100

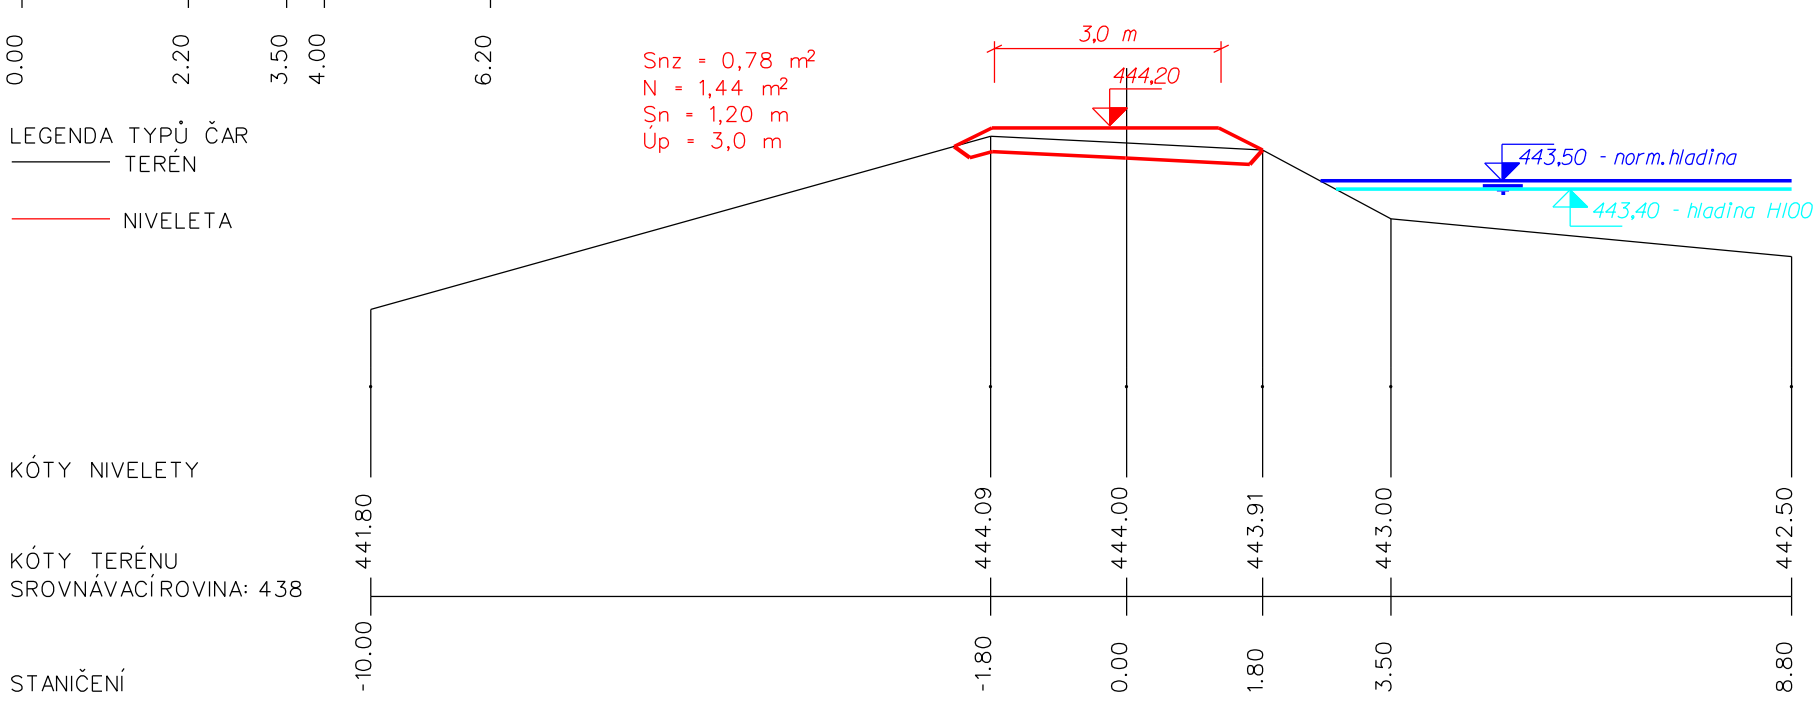

ŘEZ 5' km 0.074 1:100

