



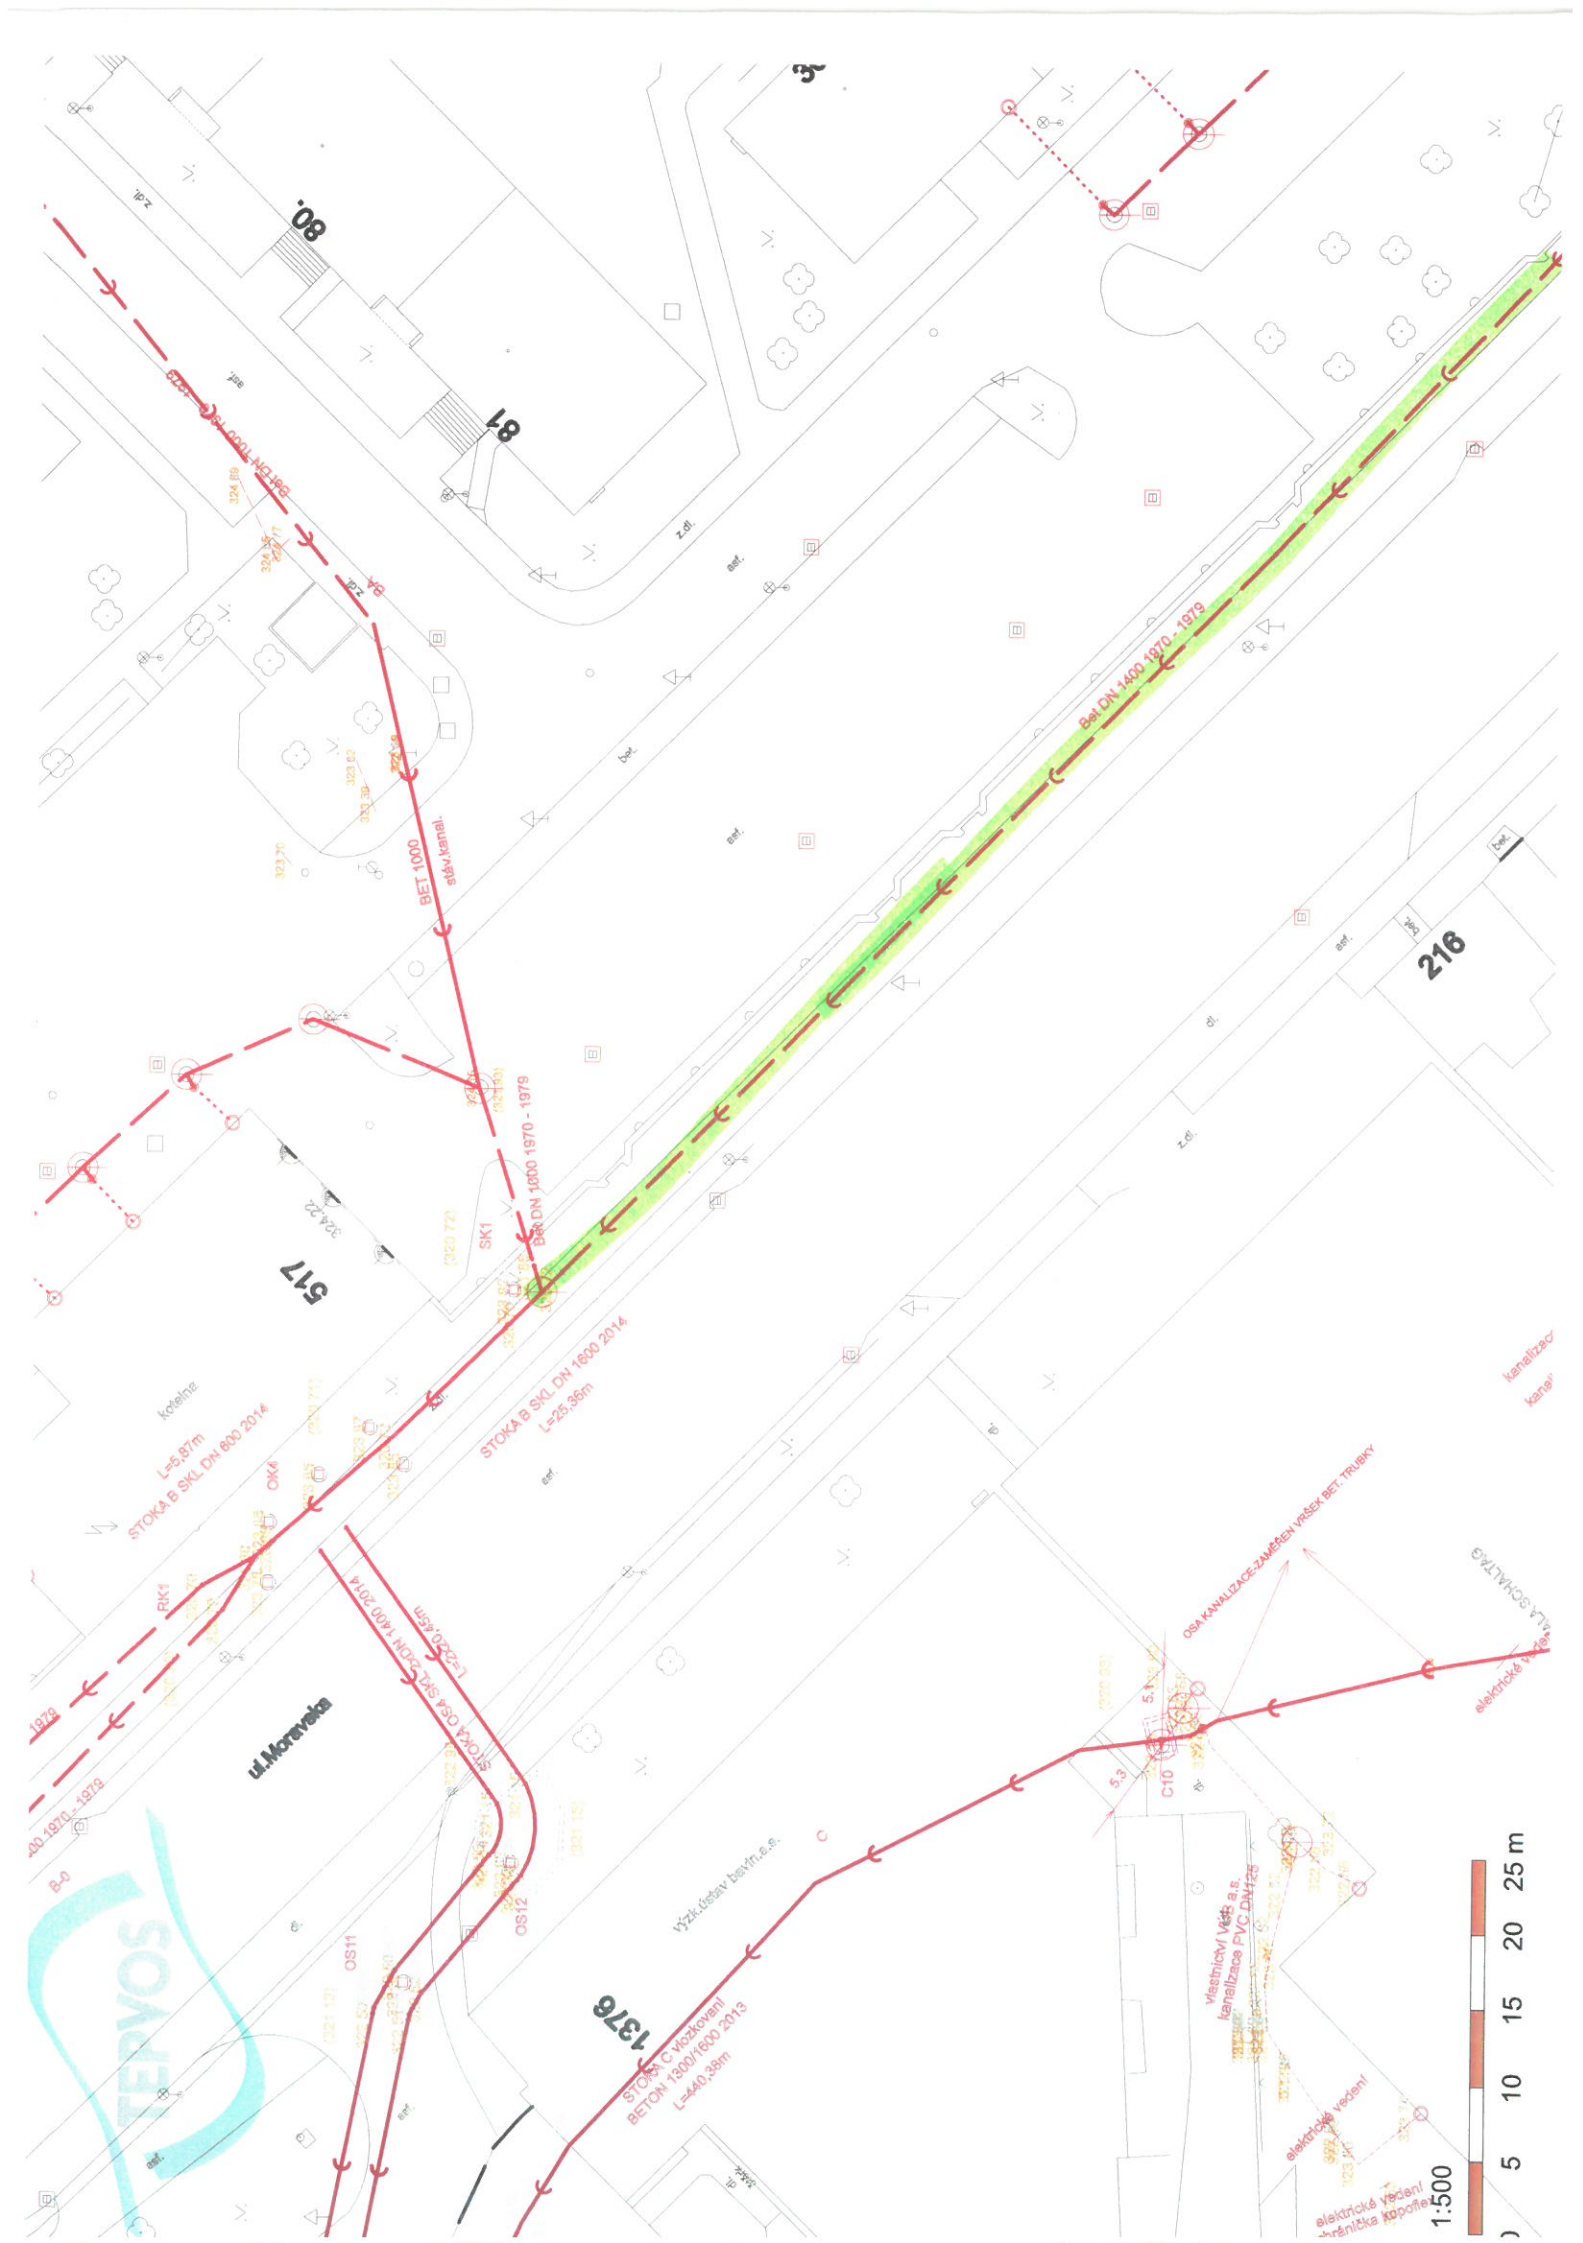

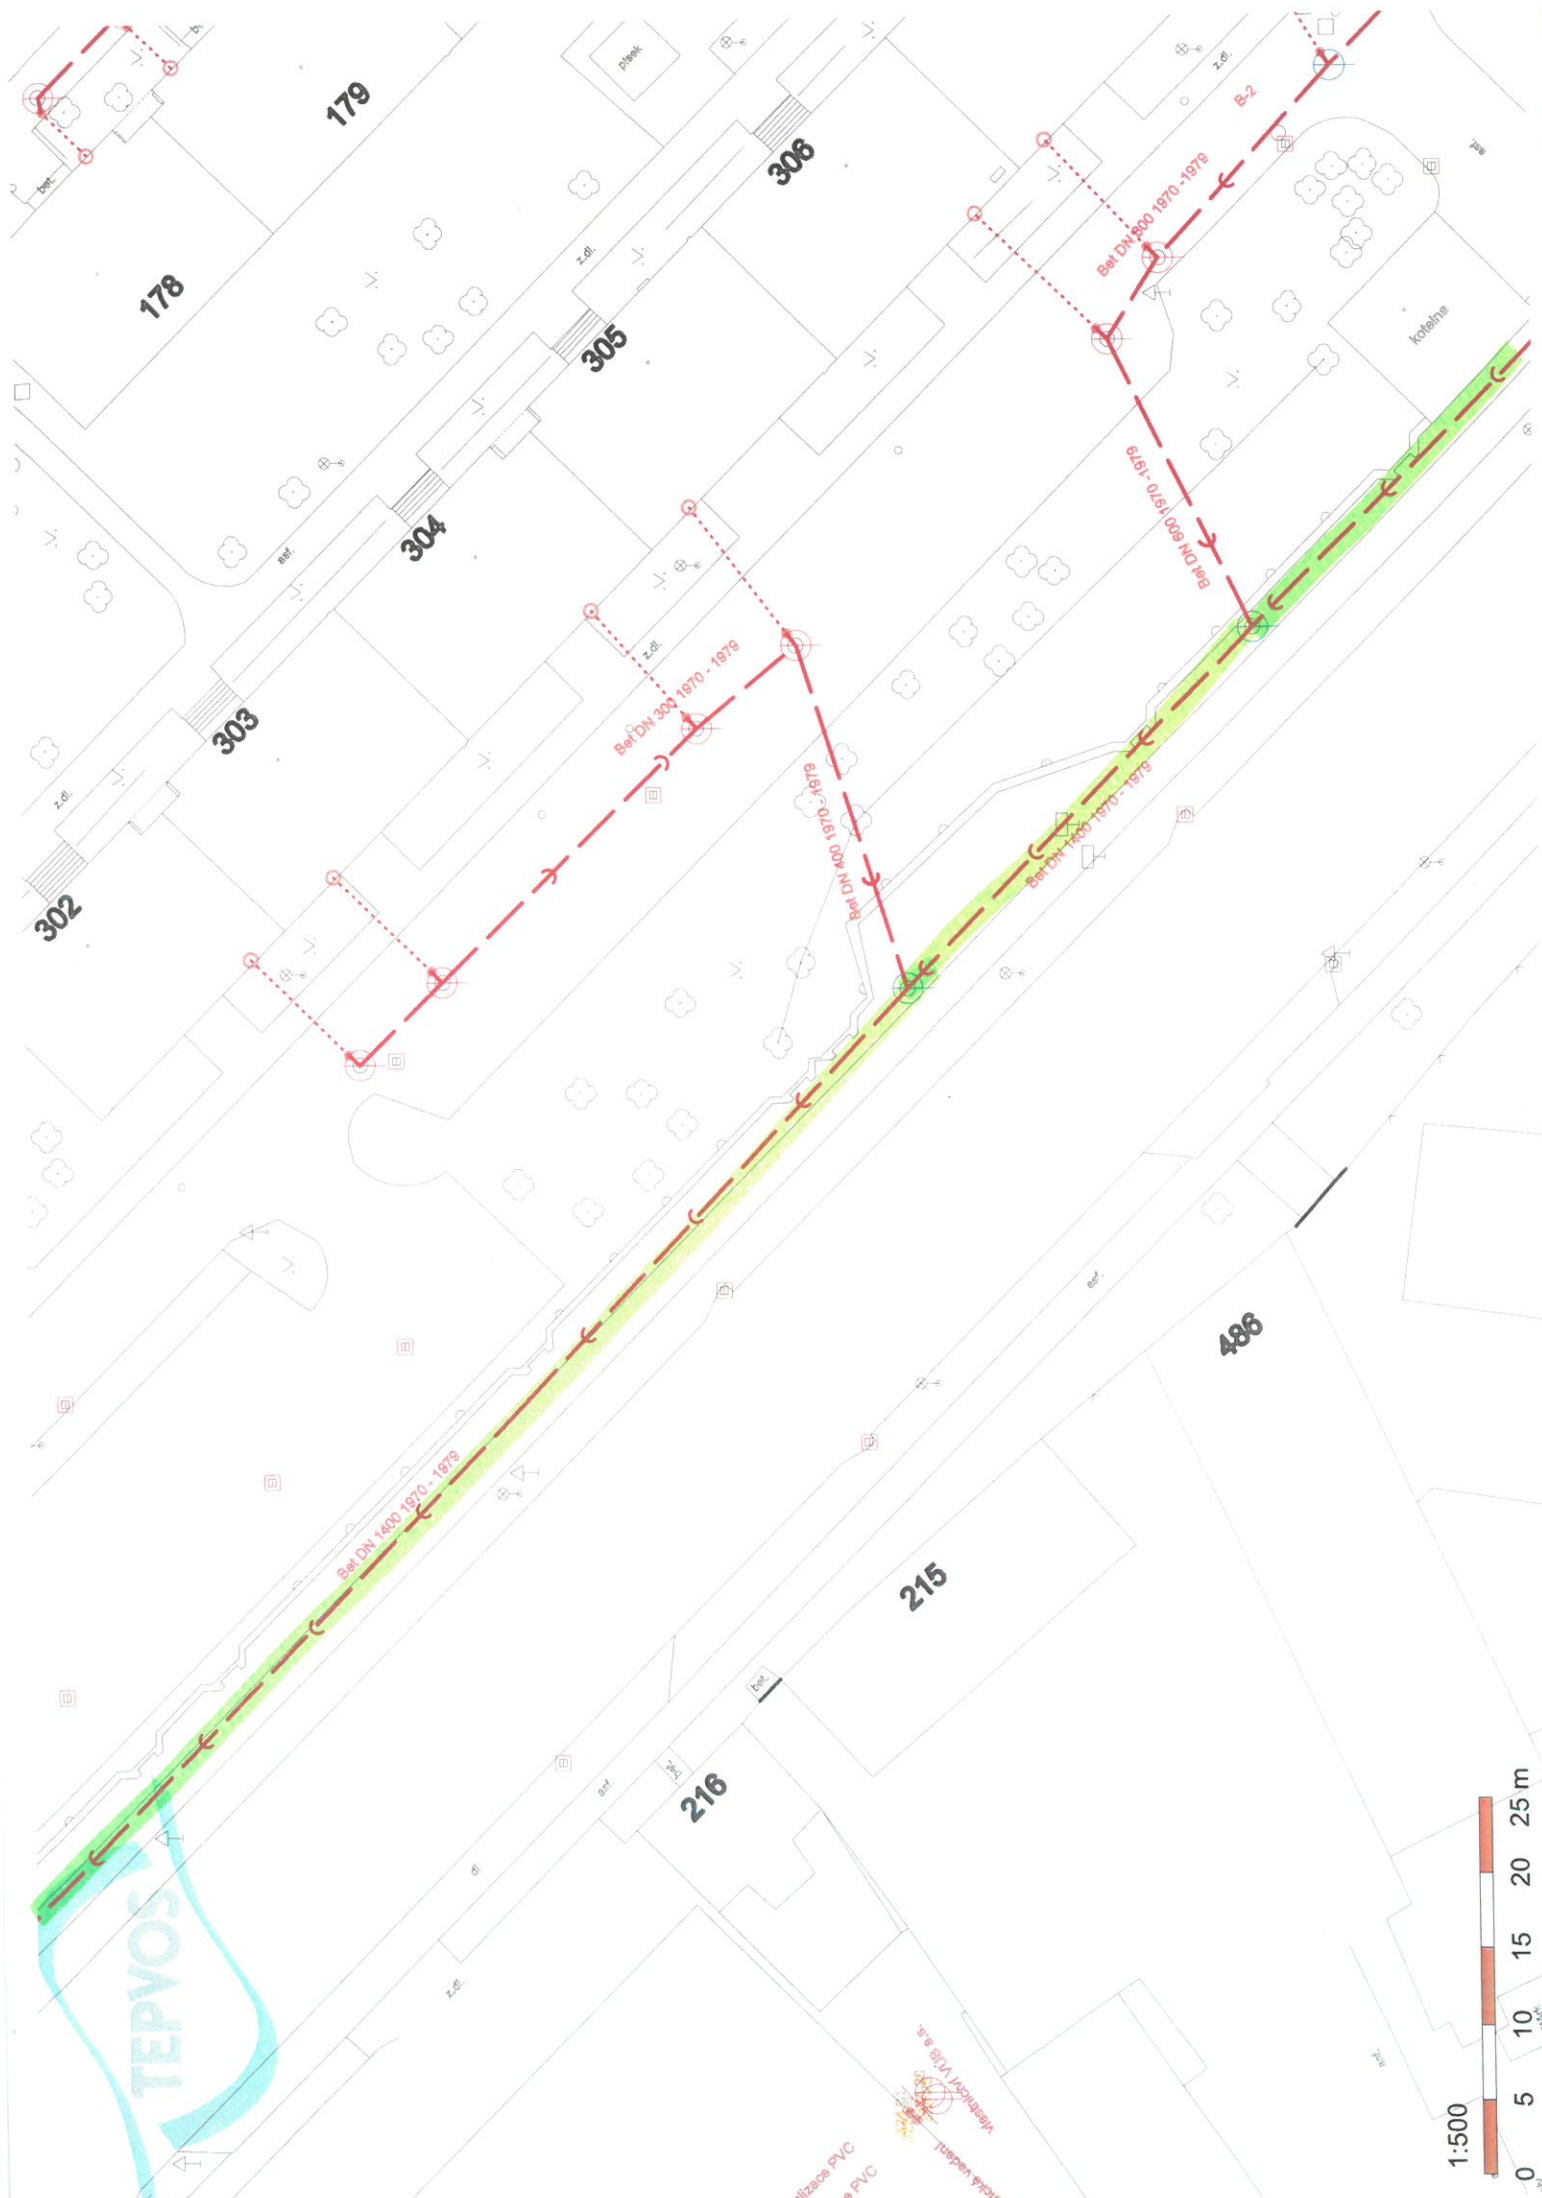


TEPVOS

alizacia PVC
na PVC





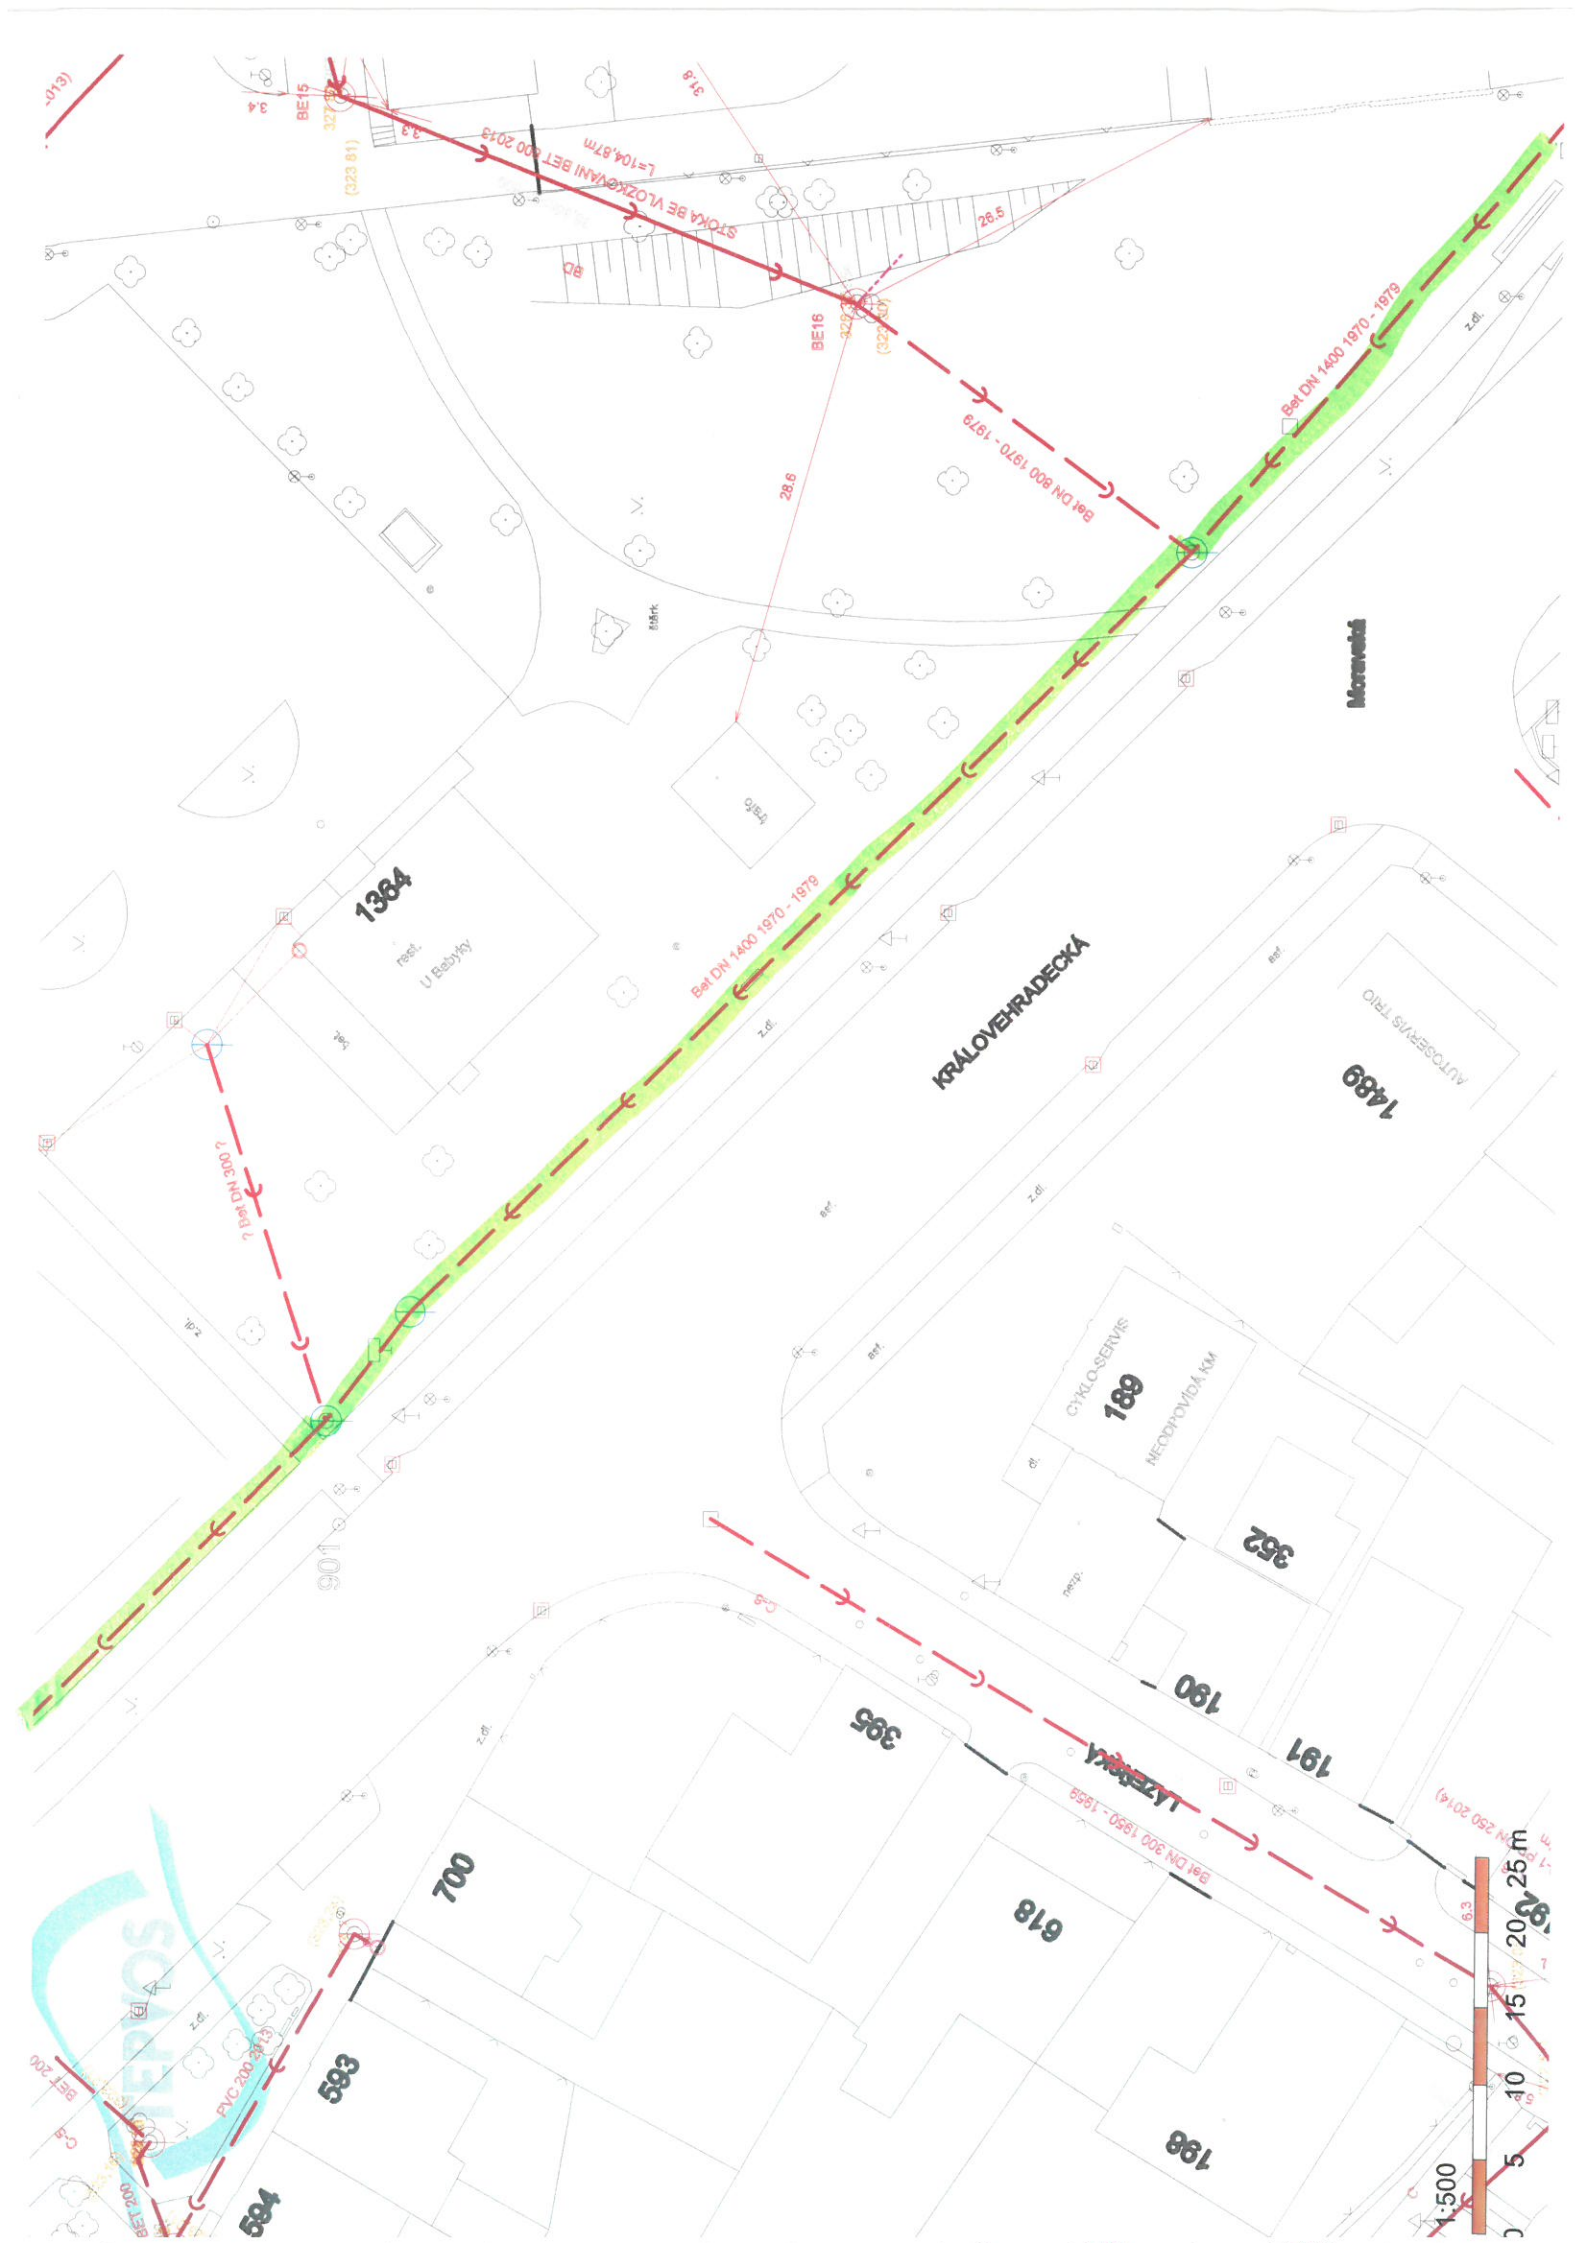




MORAVSKA





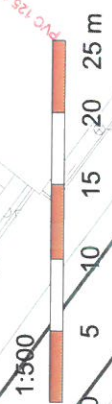



